


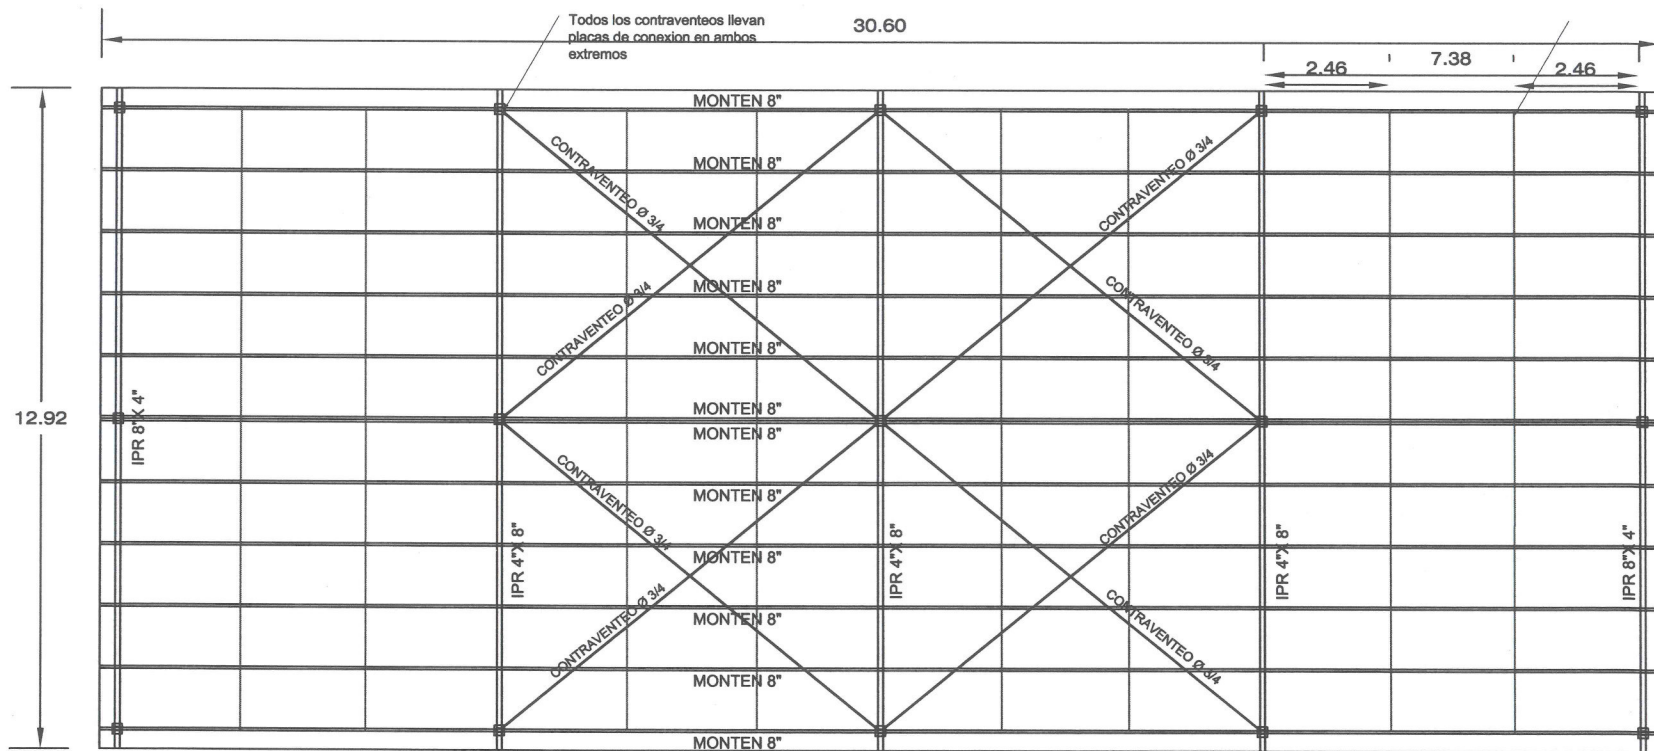
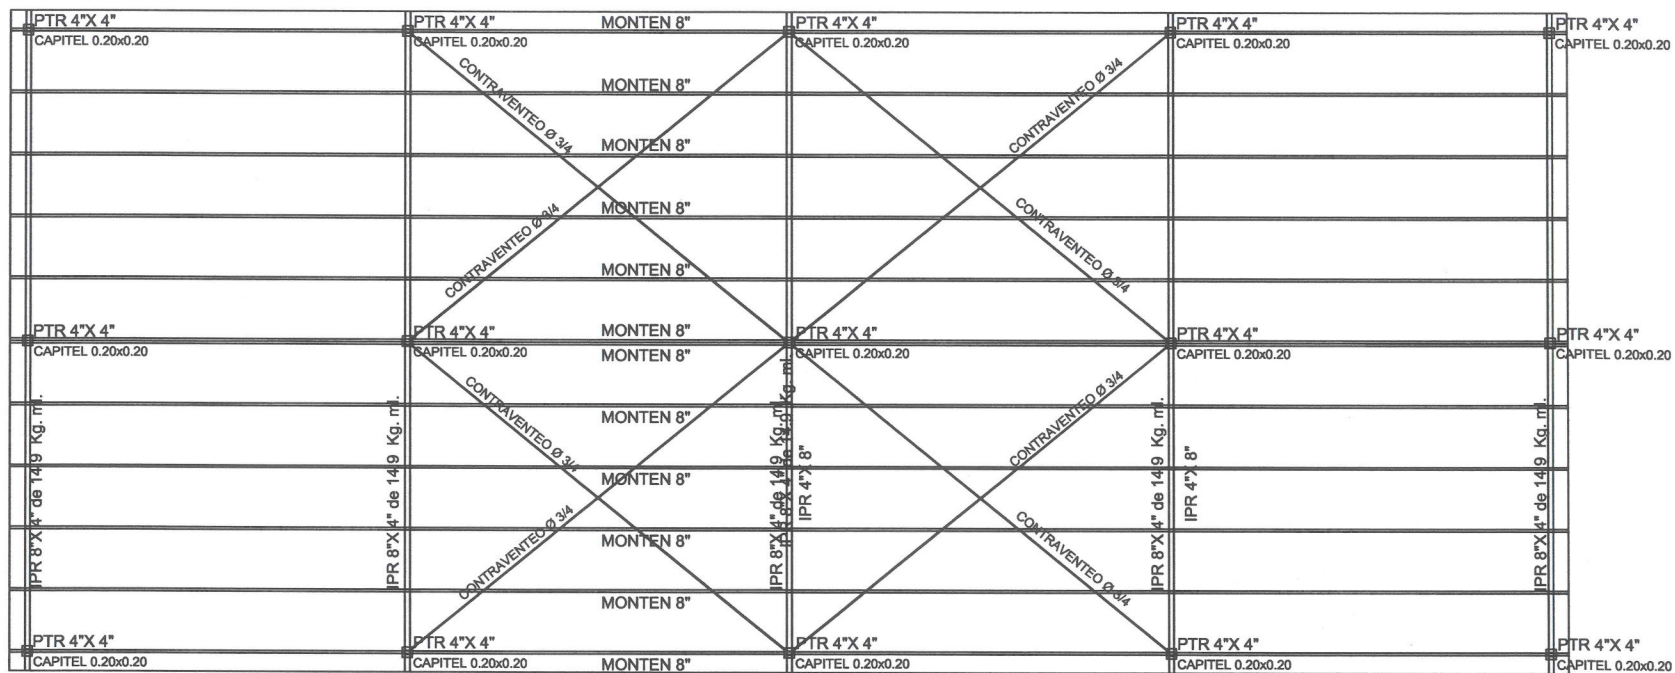


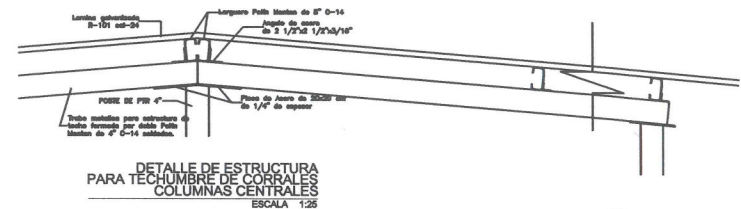

PLANTA AREA DE CORRALES

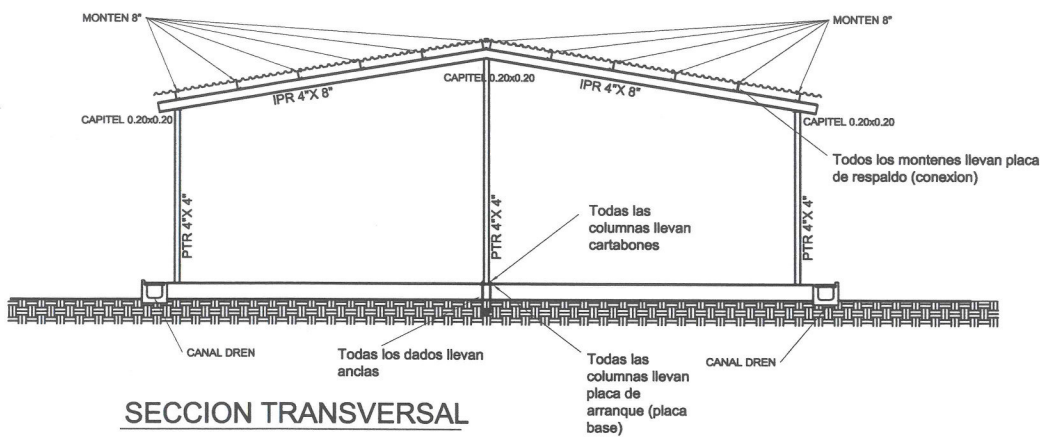

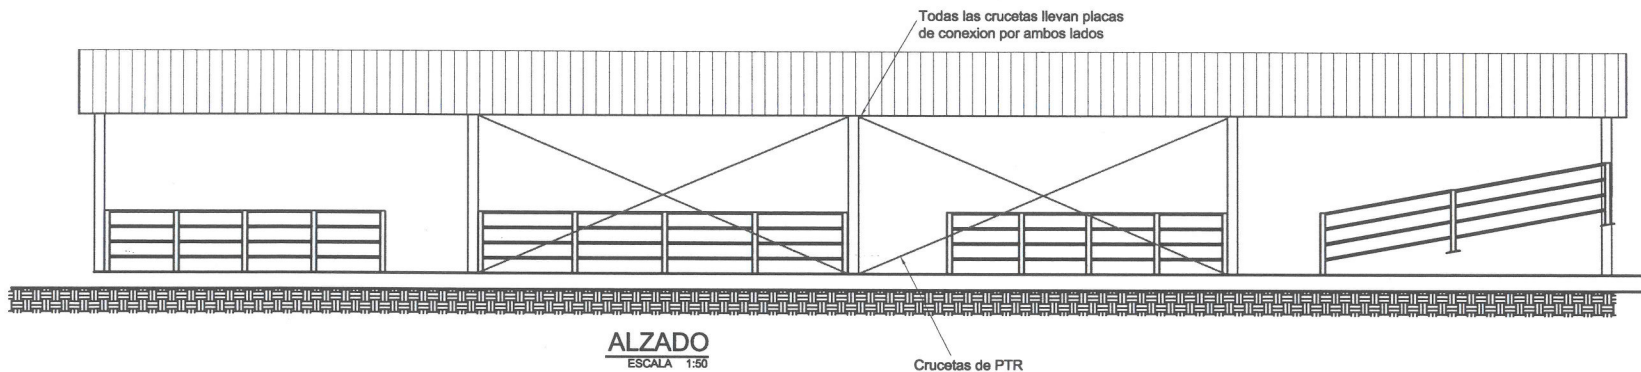

PENDIENTE IDENTIFICAR

CARTABONES DE 0.10 X 0.20 M
PLACAS RESPALDO MONTEN 3"
CRUCETAS PTR 3"X 3"
CONEXIONES CRUCETAS 0.15 X 0.15 M
CONEXIONES 0.20 X 0.20
CONTRA FLAMBEOS

